

**Two Step IFB No. 17-055B
Clearwater Beach Transit Facility
ADDENDUM No. 1
June 12, 2017**

Clarifications

As part of this addendum you will find a canopy concept which was used in the planning stages of this project prior to the release of solicitation IFB 17-055B. Potential Bidders may use this concept as a reference in preparing their own design-build canopy design submittal.

The attached drawings are conceptual only and do not limit the designs that may be considered by PSTA. PSTA reserves the right to make the sole determination of whether the canopy offered meets the minimum requirements and is acceptable in accordance with the specifications of IFB No. 17-055B.

All other Bid terms and conditions originally issued remain unchanged.

REMINDER: Make sure you mark "Addendum No. 1" on Attachment "1" Acknowledgement of Addendum and remember to sign and return Acknowledgement Addendum form with your submittal package. Failure to do so may result in the disqualification of your bid submittal.

The IFB is revised to the extent specifically amended by this Addendum. Otherwise, all provisions of the IFB remain in effect.

Eric L. Haubner
Purchasing Agent II
Pinellas Suncoast Transit Authority
EHaubner@PSTA.net

WATERPROOF
PVC FABRIC WITH
20 YEAR WARRANTY
COLOR: WHITE

STAINLESS STEEL
CATENARY CABLES

STEEL FRAME
WITH 3-PART
EPOXY PAINT

A

B

Mark C Knight
Construction Manager
Pinellas Suncoast Transit Authority
3201 Scherer Drive North
St Petersburg, Florida 33716


Phone: 727-540-1906
Fax: 727-540-0845
mknight@psta.net

PROJECT
Transit Canopies
East Shore Drive and Hwy 60
Clearwater Beach, FL


ISSUE
01/30/2017

DESCRIPTION
Perspectives


PAPER SIZE
11" x 17"

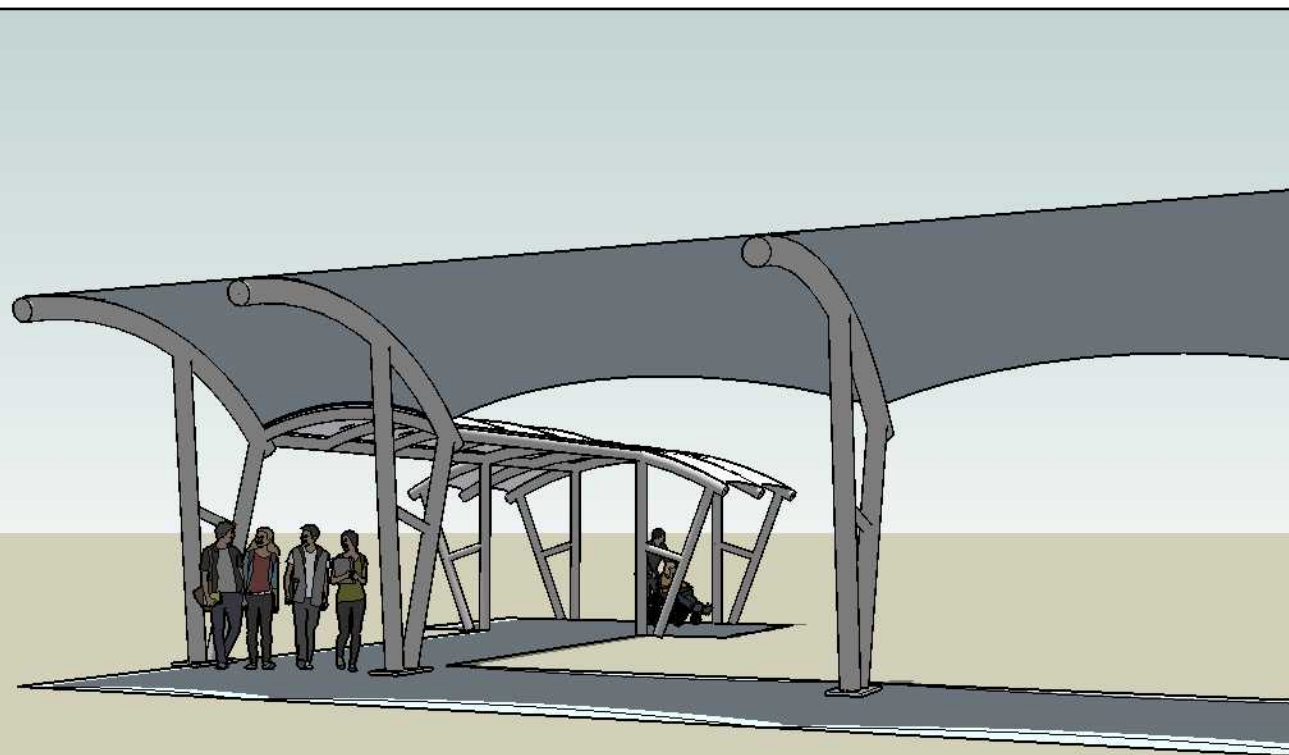

C

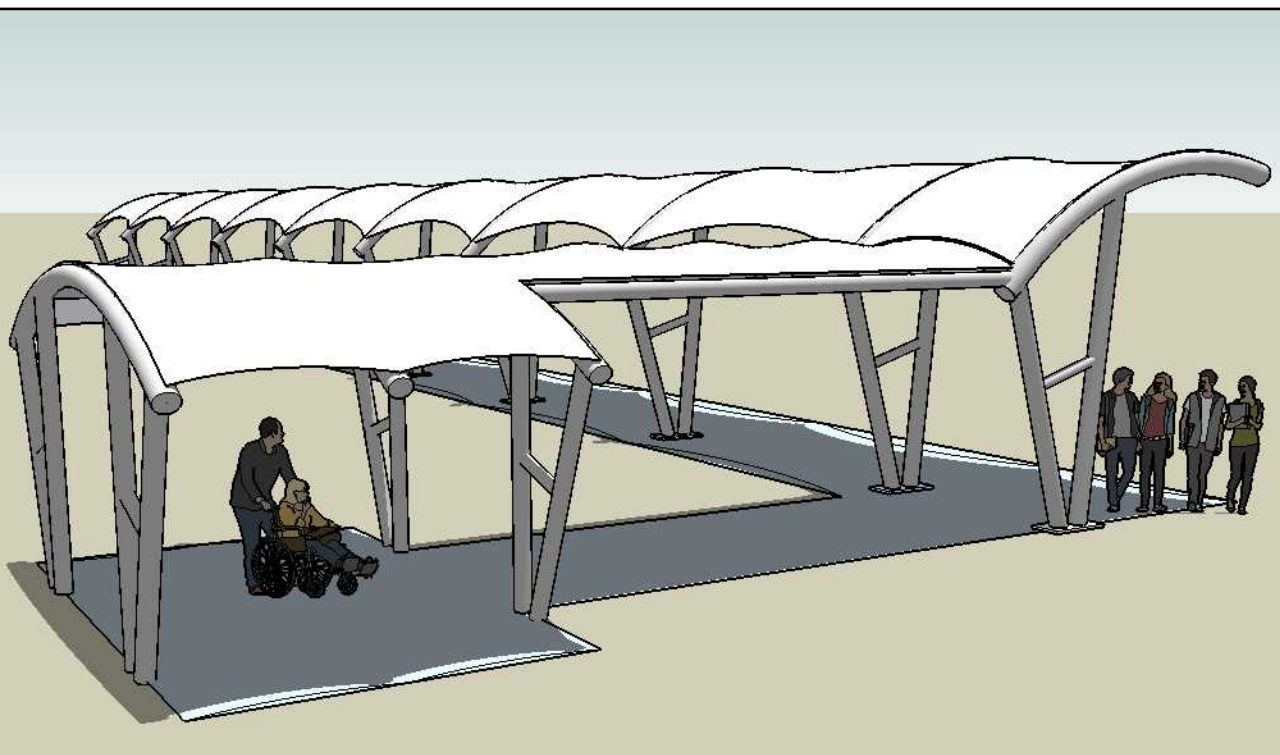


D

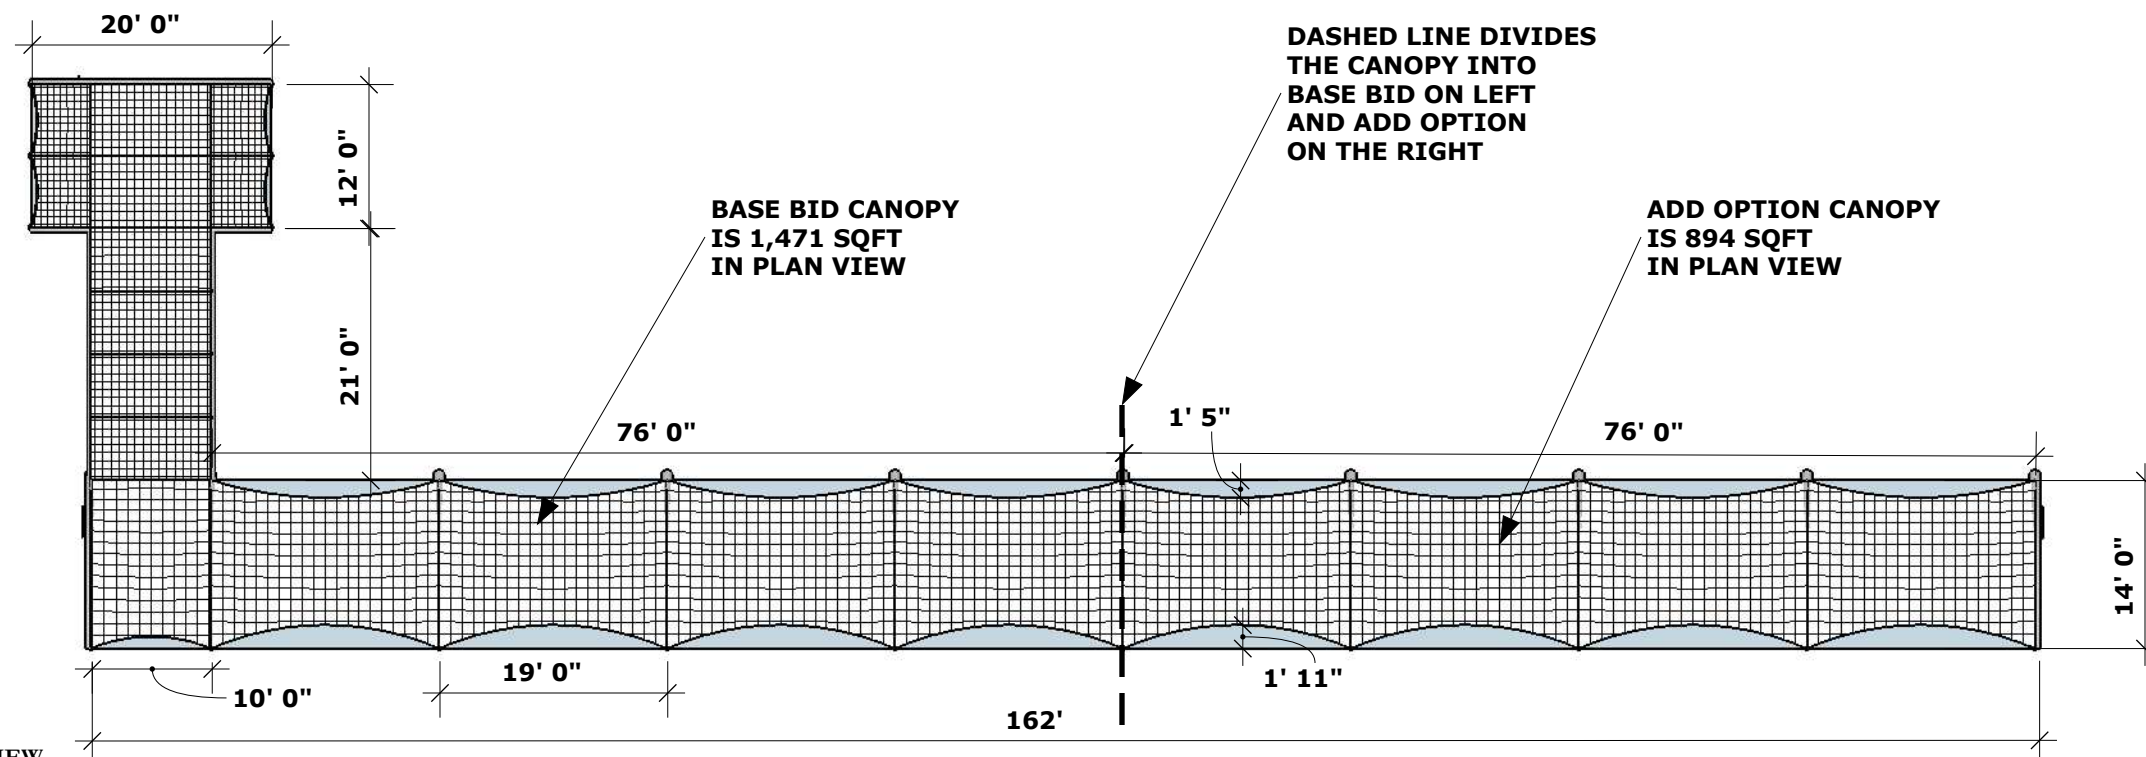


A PERSPECTIVE VIEW
Scale: 1/16" = 1'

Mark C Knight
Construction Manager
Pinellas Suncoast Transit Authority
3201 Scherer Drive North
St Petersburg, Florida 33716

Phone: 727-540-1906
Fax: 727-540-0845
mknight@psta.net

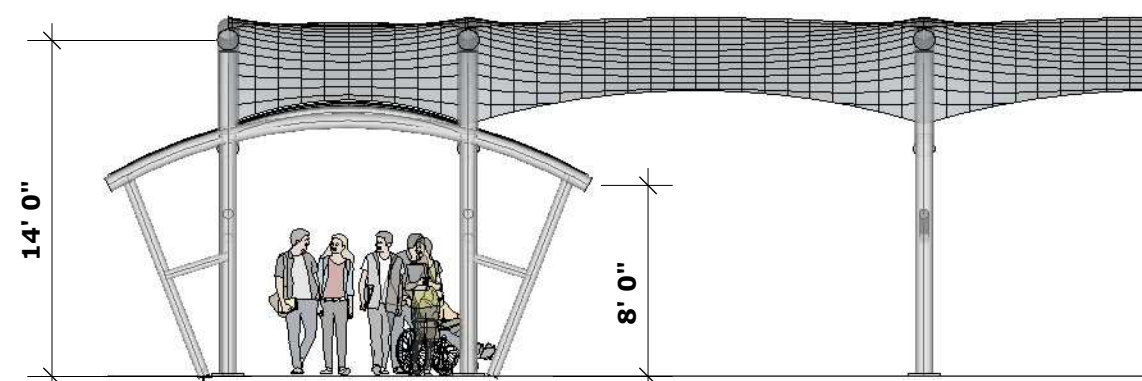

C SECTION VIEW
Scale: 1/8" = 1'

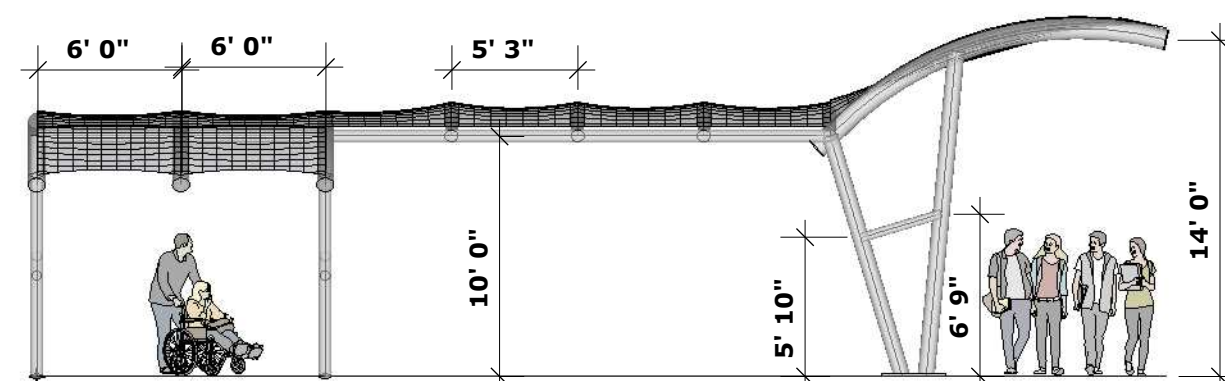

D FRONT VIEW
Scale: 1/8" = 1'

PROJECT
Transit Canopies
East Shore Drive and Hwy 60
Clearwater Beach, FL

ISSUE
01/30/2017

DESCRIPTION
Plans & Elevations

PAPER SIZE
11" x 17"